



Down Lot 3

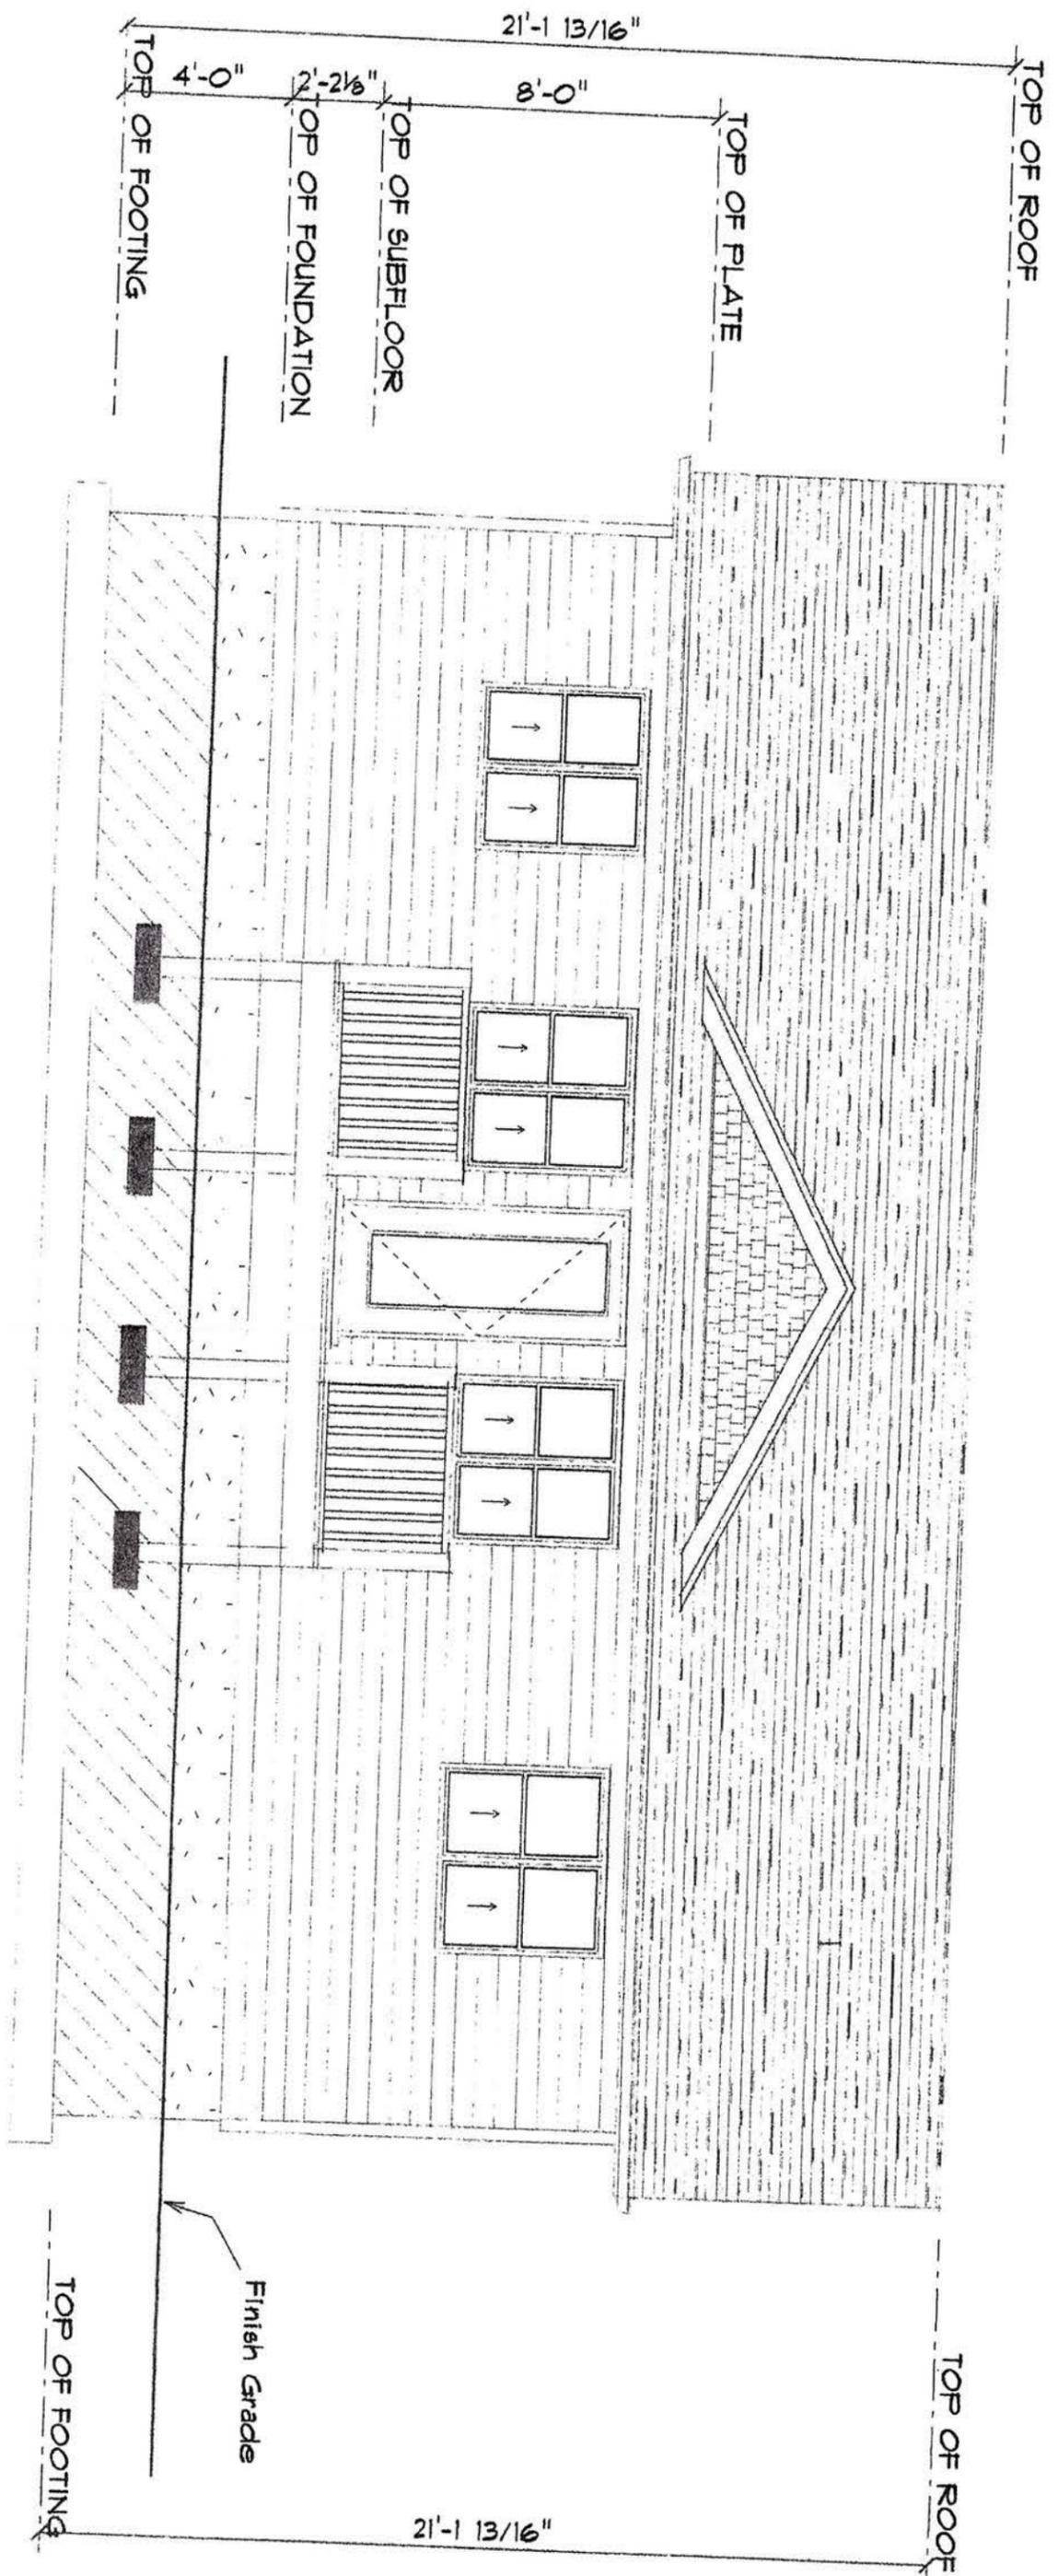

Front Elevation  
1/4" = 1'-0"




*[Signature]* Wazi Hleak Bay  
12-5-21

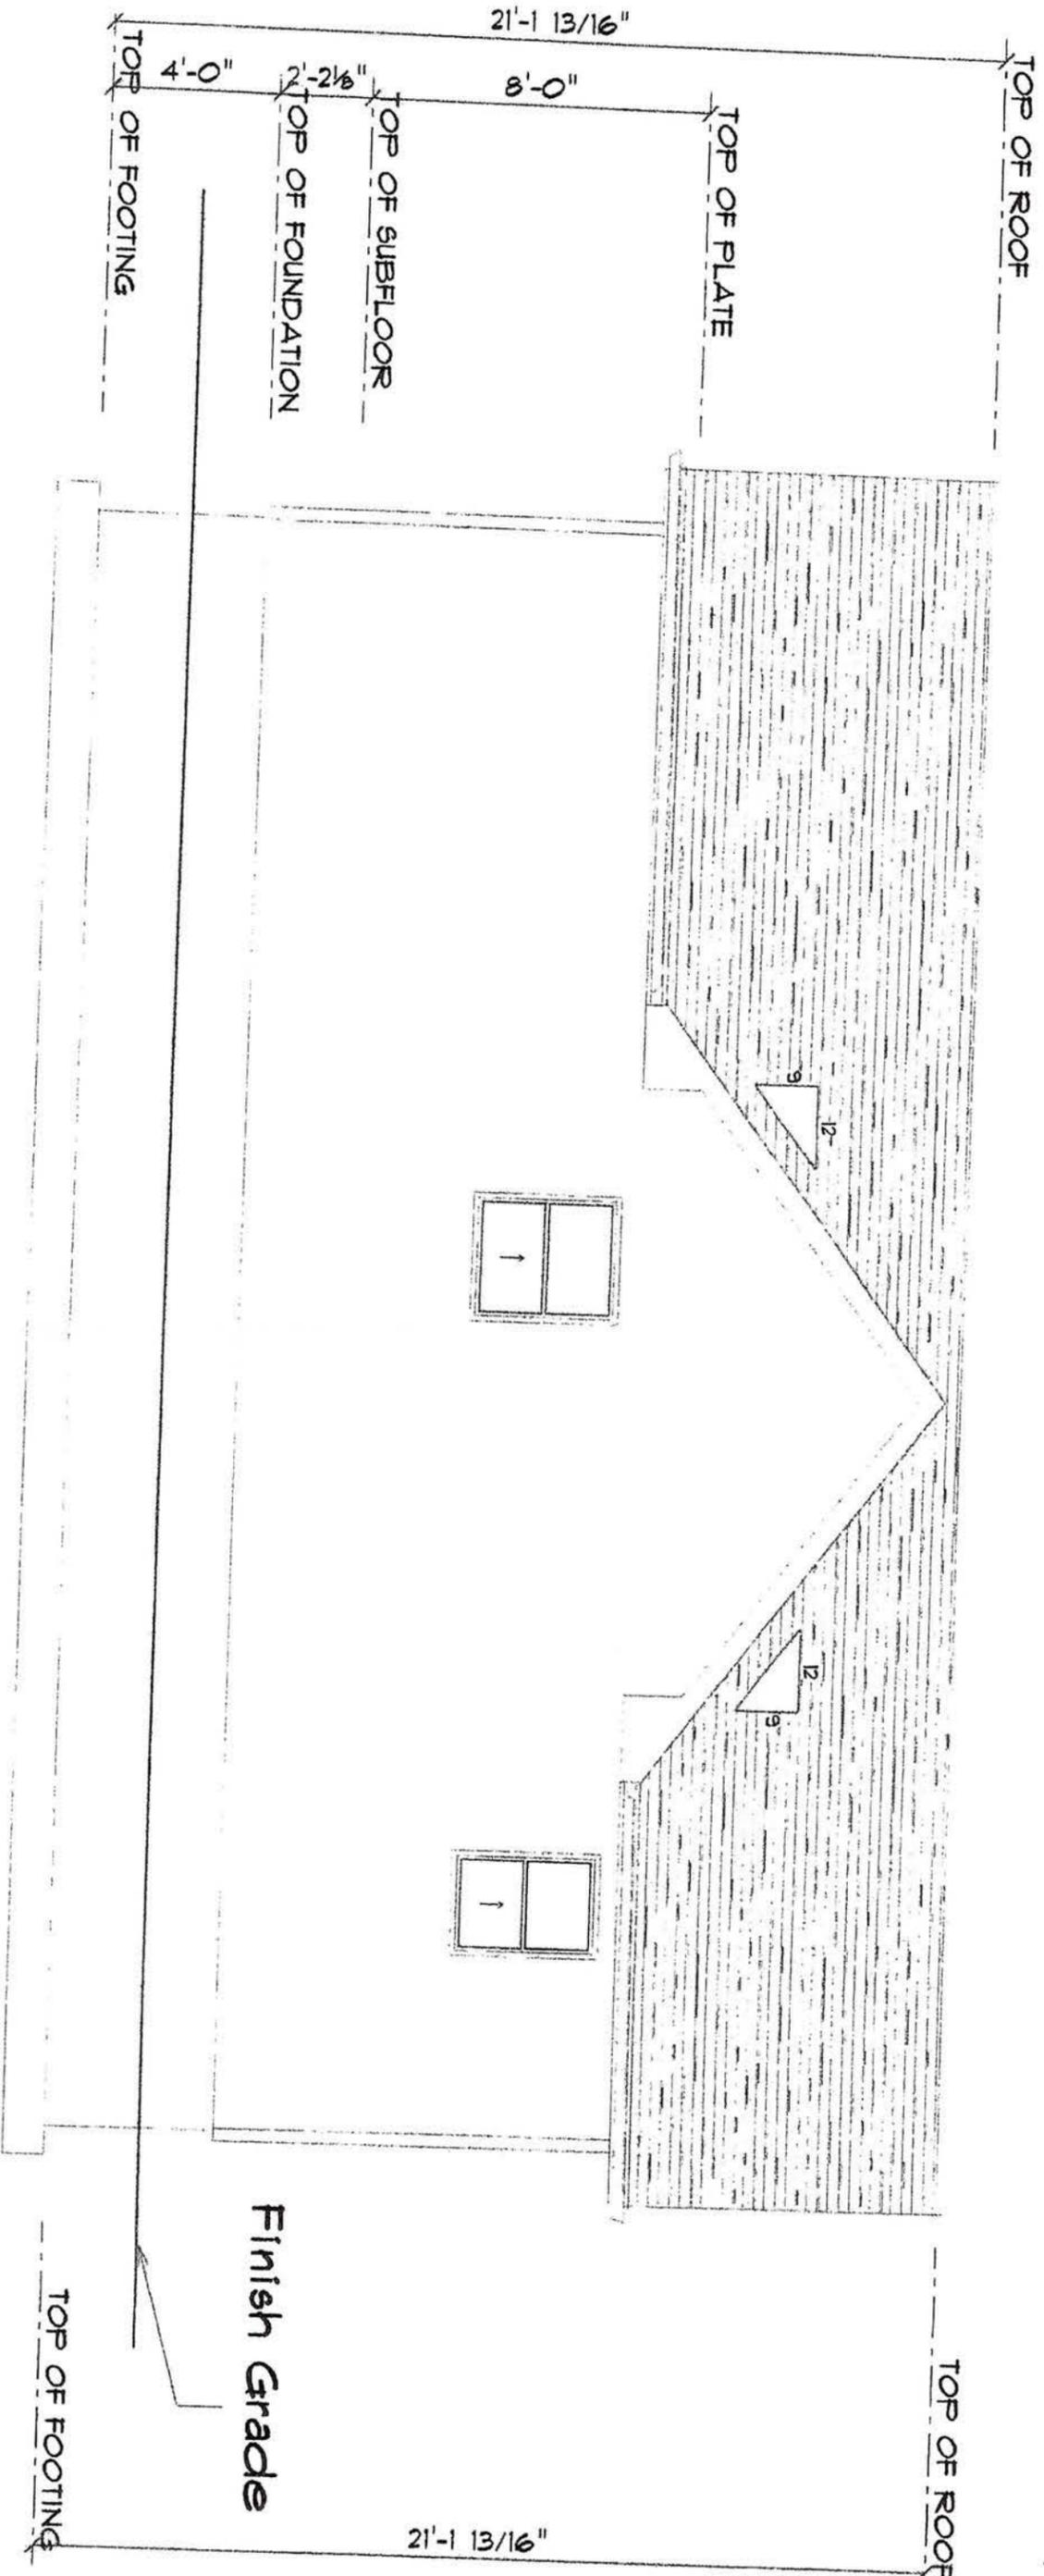

Rear Elevation  
 1/4" = 1'-0"

*David Boyd* 6-9-21

*David Boyd*  
 6-9-21

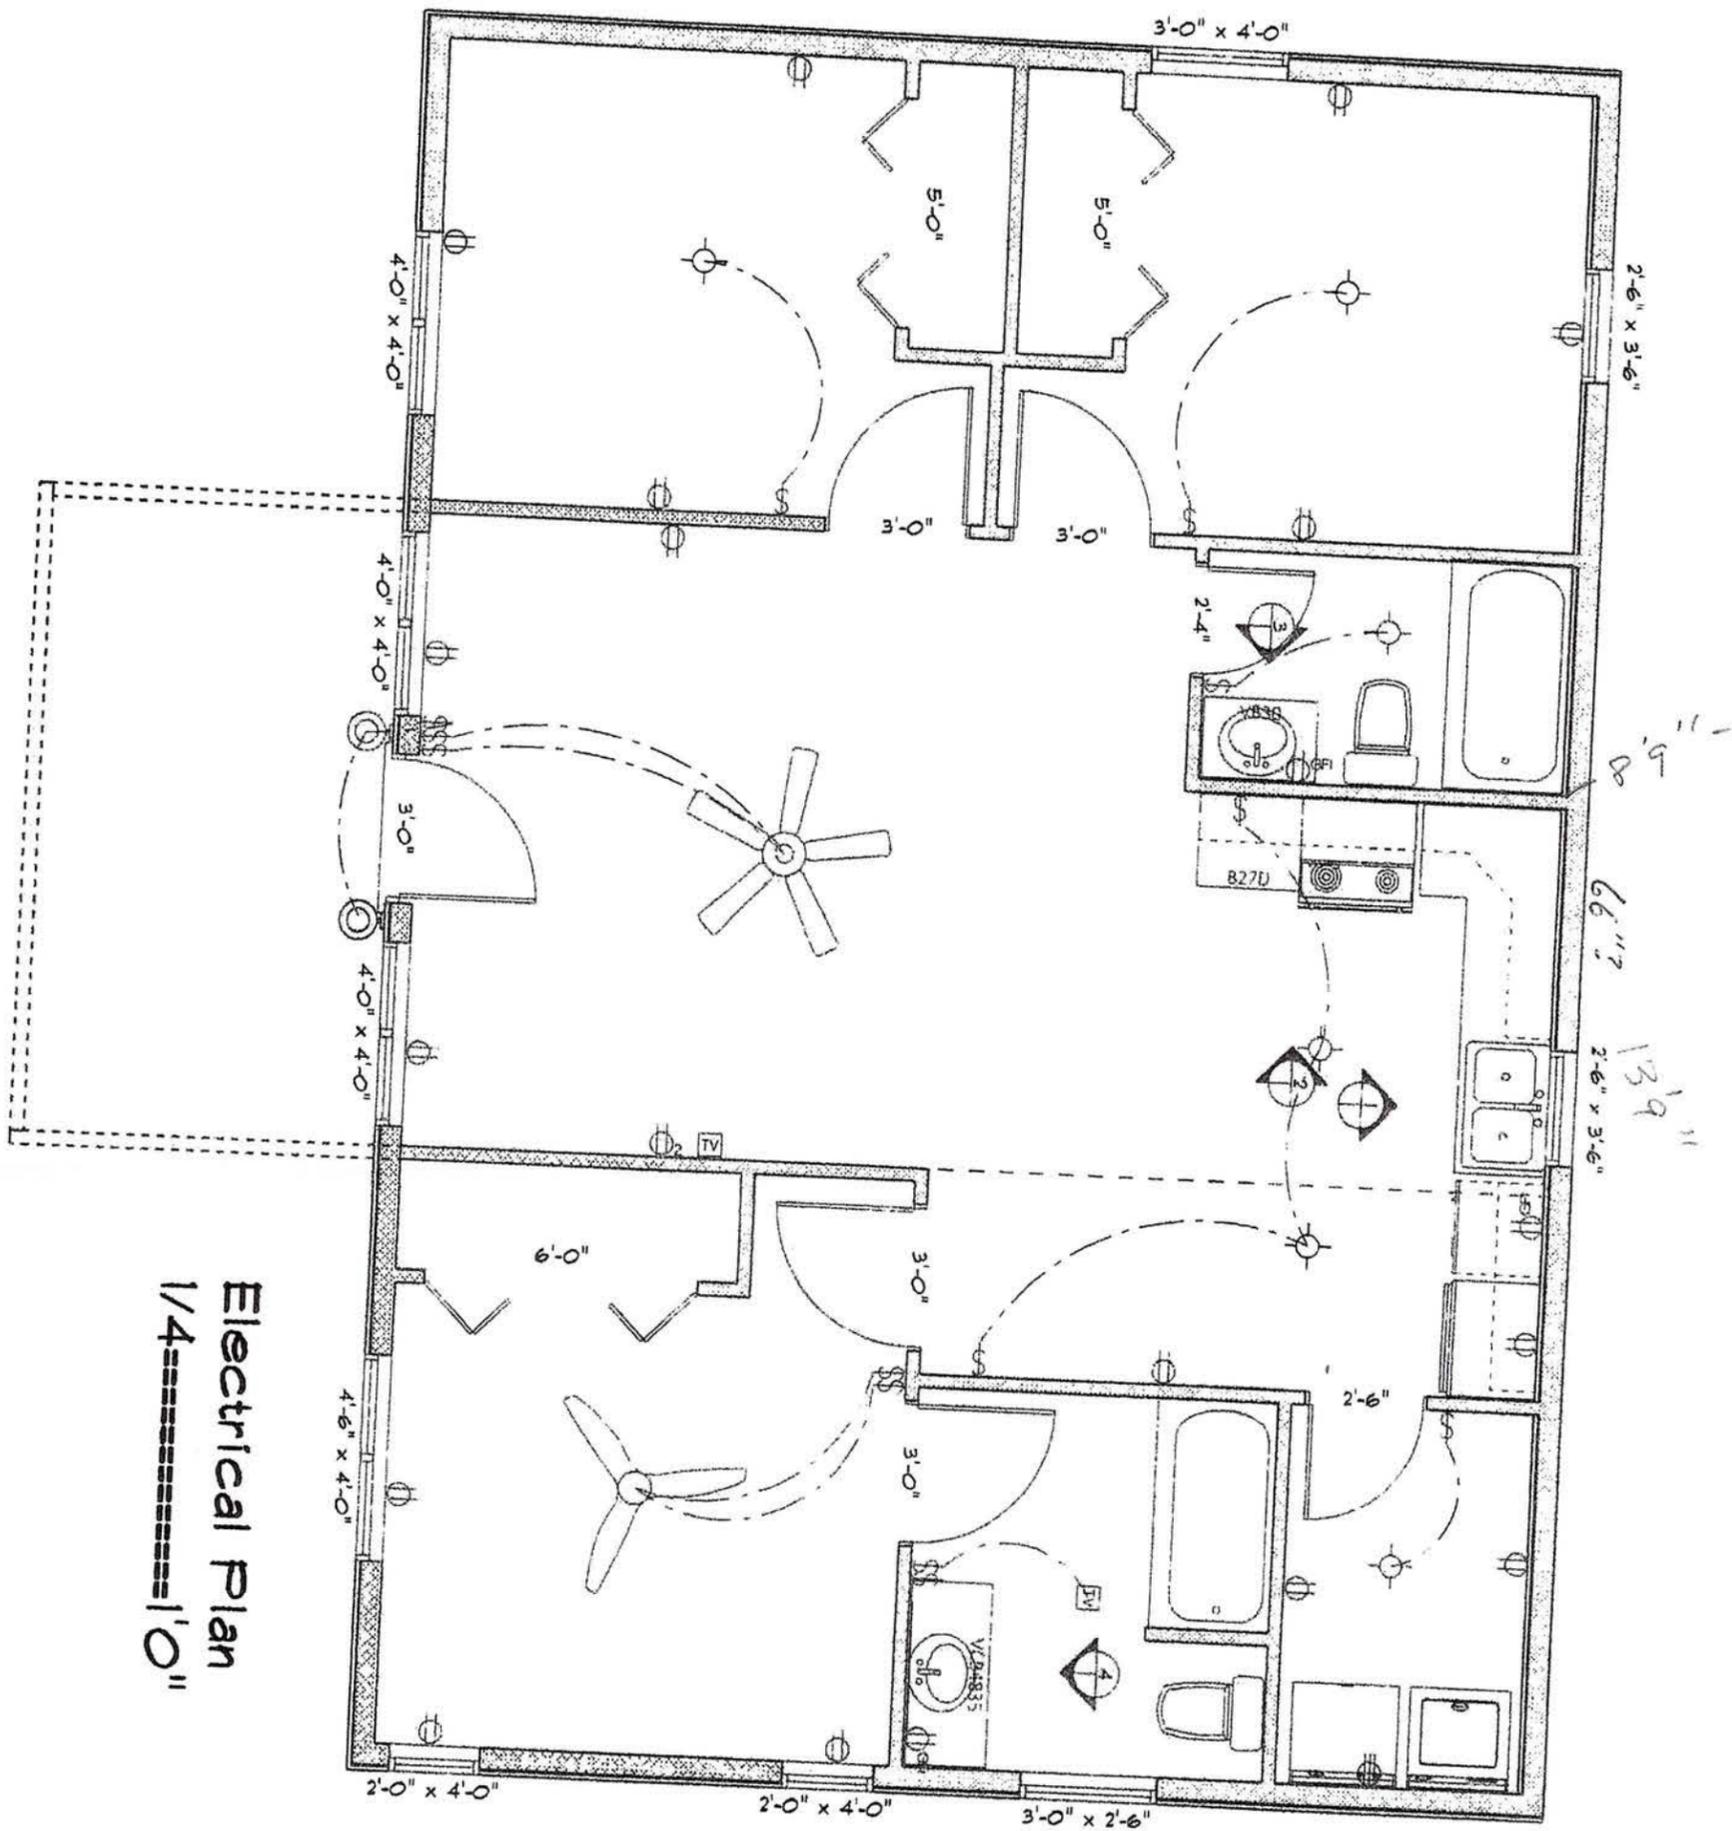


Electrical Plan  
1/4" = 1'-0"

Door List				
Width	Height	Name	Type	Quantity
1'-6"	6'-6"	RDD2 Swing	Interior	2
2'-0"	6'-6"	RDD2 Swing	Interior	2
2'-4"	6'-6"	RDD2 Swing	Interior	2
2'-6"	6'-6"	RDD2 Swing	Interior	5
2'-6"	6'-5"	RDD2 Swing	Interior	4
2'-6"	6'-6"	RDD1 Door ST	Exterior	1
3'-0"	6'-6"	RDD1 Door ST	Door-2B66	1
3'-0"	6'-6"	RDD1 Door ST	Exterior	1
4'-6"	8'-4"	D Opt Semi Arch 65	Pass Thru	1
5'-0"	6'-6"	RDD3 Bifold	Interior	1
8'-0"	8'-8"	RDD1 Overhead	Basmt RO	1
				17


Window List			
W x H Size	Units	Window Type	Quantity
2'-4" x 4'-6"	Single	RM 1-4 Doublehung	1
3'-0" x 6'-2"	Single	RM 1-4 Doublehung	2
5'-4" x 4'-6"	Twin	RM 1-4 Doublehung	2
5'-4" x 5'-2"	Twin	RM 1-4 Doublehung	2
			7

Mark Boyd 6-9-21  
*[Signature]* 6-9-21


Kitchen Elevation 1  
1/2" = 1'0"

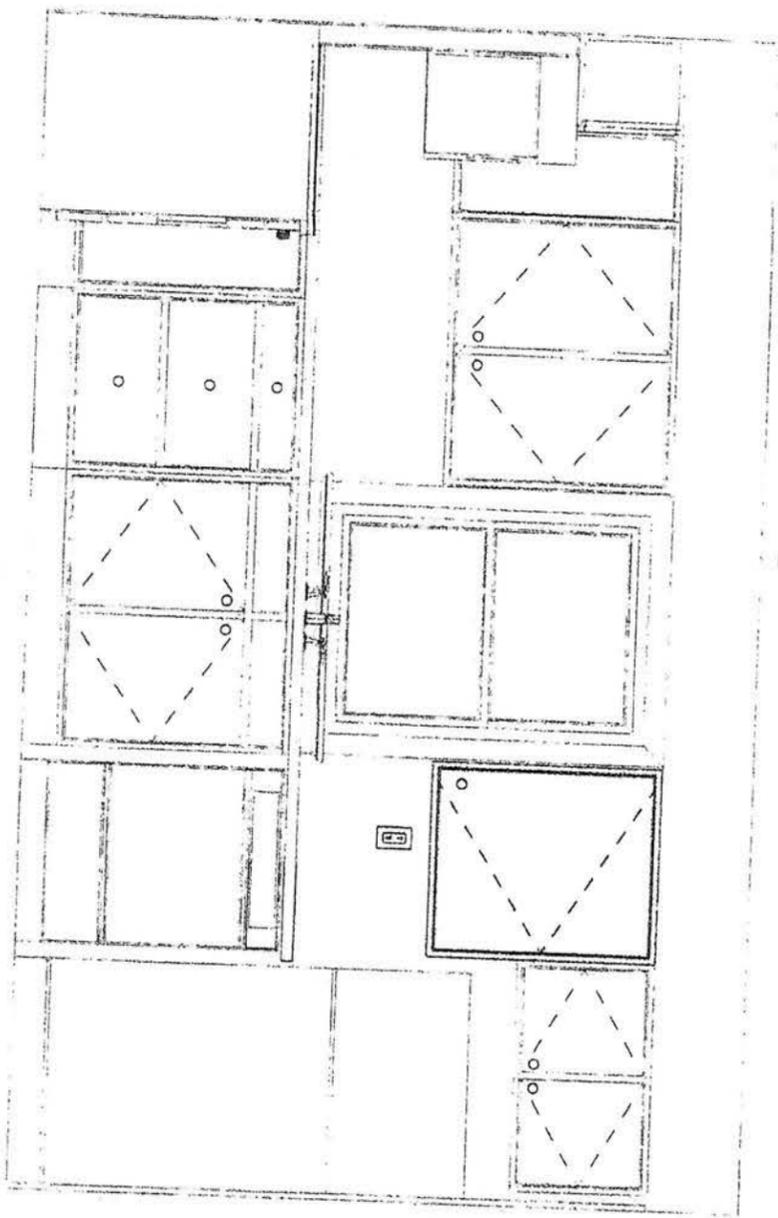


Master Bathroom  
1/2" = 1'0"

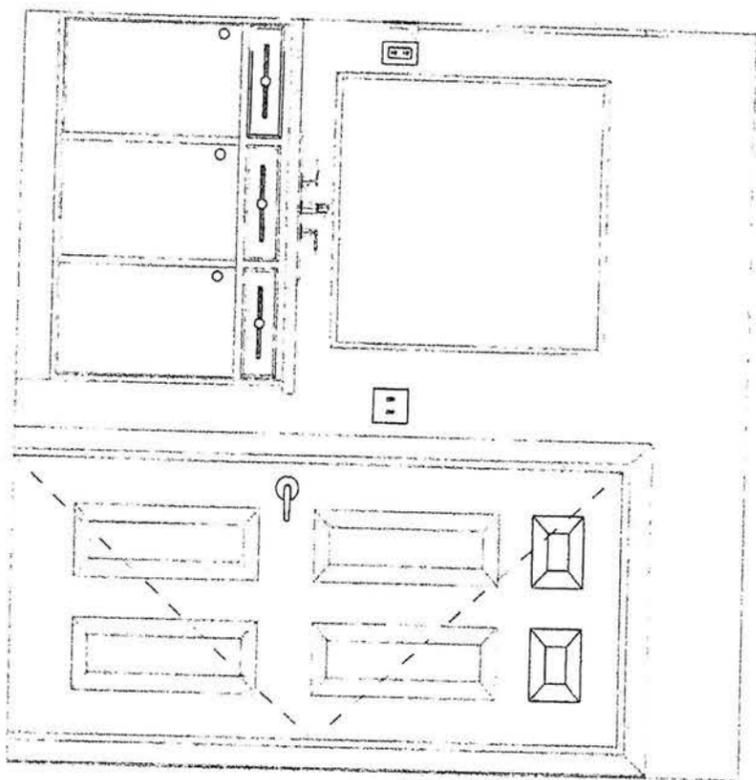

Kitchen Elevation 2  
1/2" = 1'0"

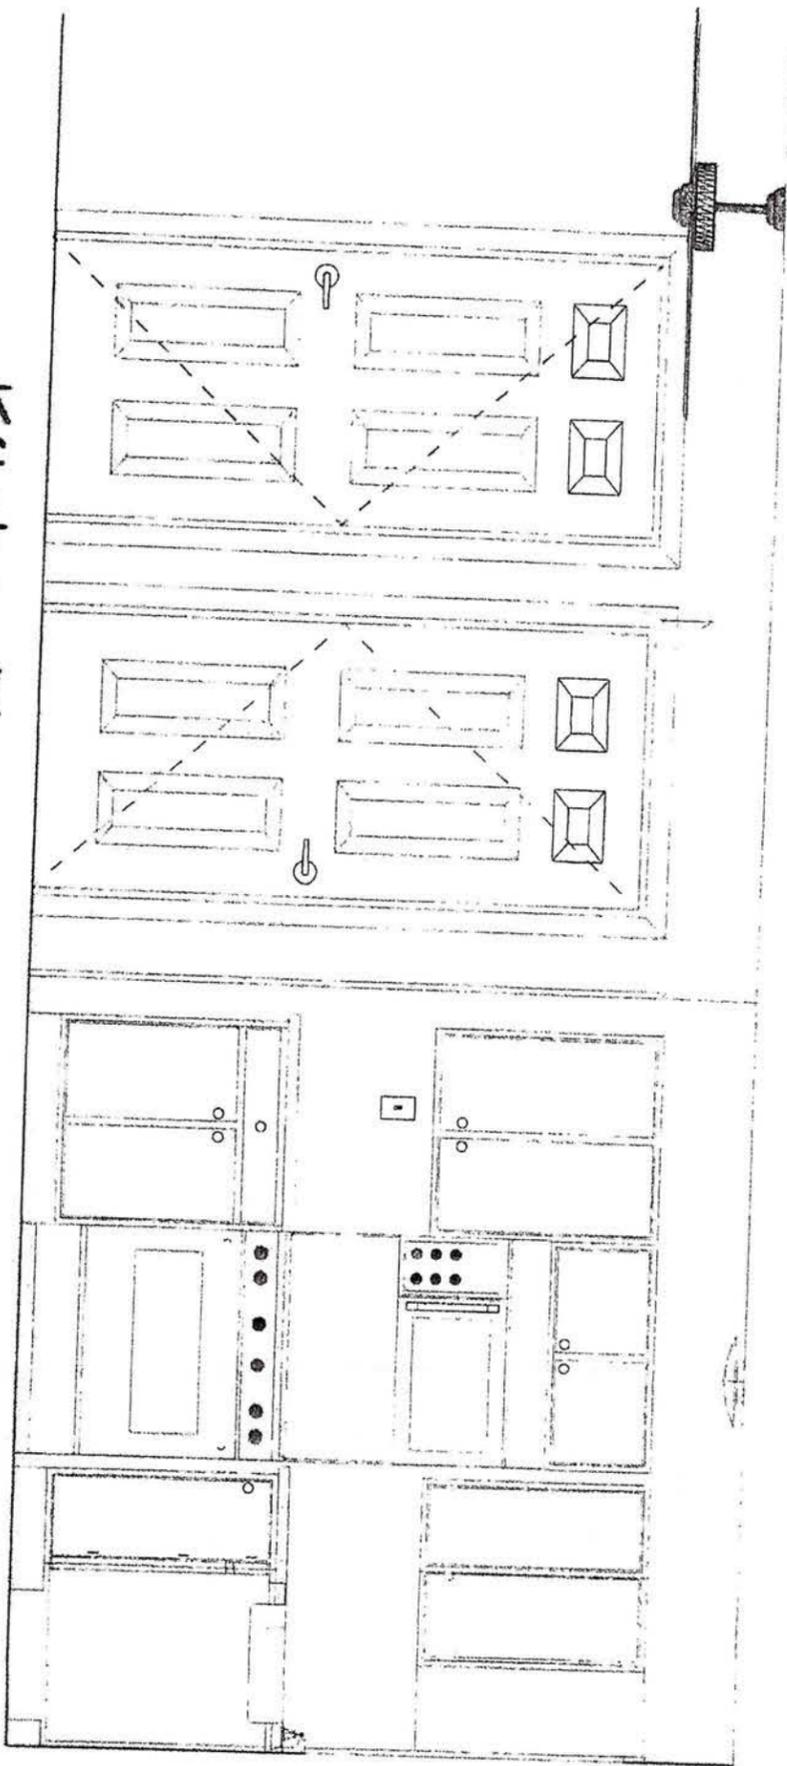

Second Bathroom

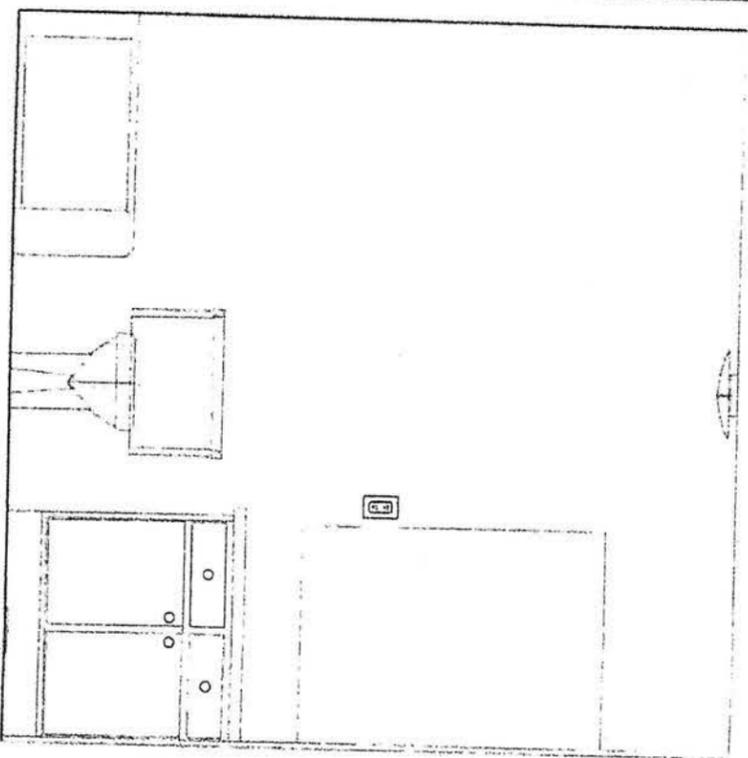

Master Bayd 6-9-21

Danby C. 6-9-21

